

Jessie-Jayne Design

Vicky J. Robinson

Prepared For:
Rizwan Syed

Spec Home Proposal

March 12, 2016

Box 4233
Ponoka, AB
T4J-1R6
Office: 403-352-3365
Email: vickyjayne@hotmail.ca


Exterior



Shingles
Cambridge
Driftwood



Shakers
Gentek
Windswept Smoke
651

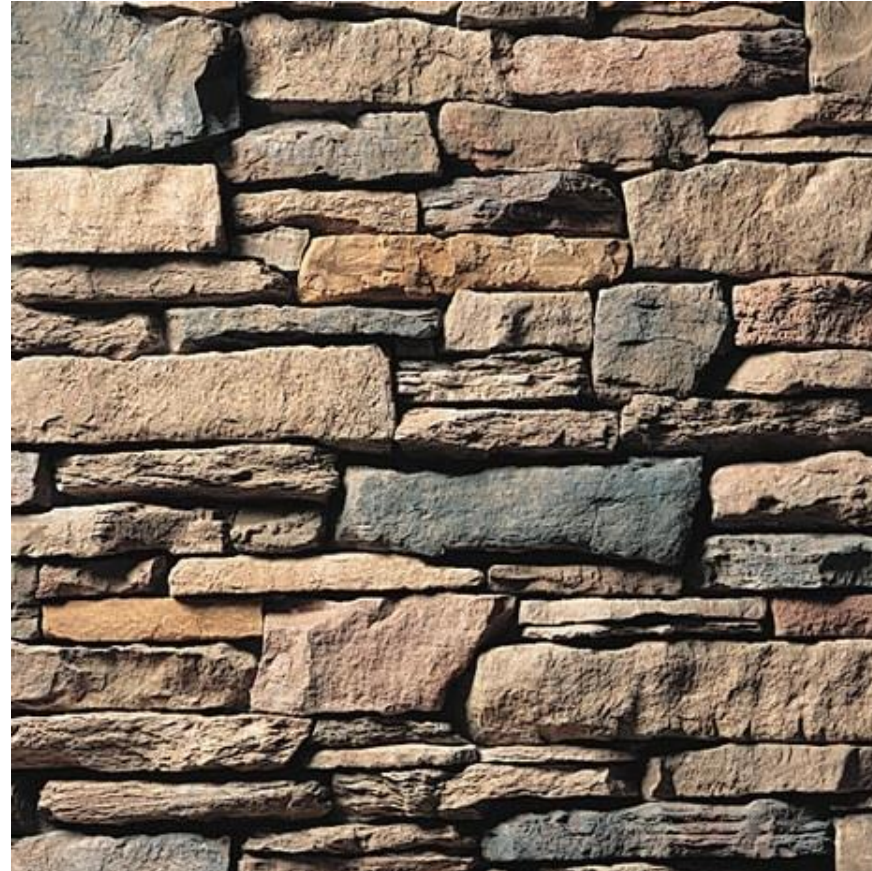

Cultured Stone
Chardonnay SLS




Fascia and Soffet
Gentek
Black 525




Siding
Gentek
Storm 631


Paint Colours

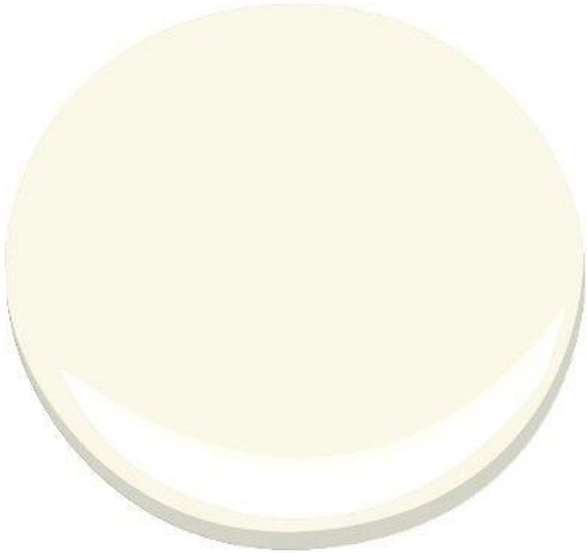

Trim, Mouldings, Doors
Benjamin Moore
Mascarpone
AF-20

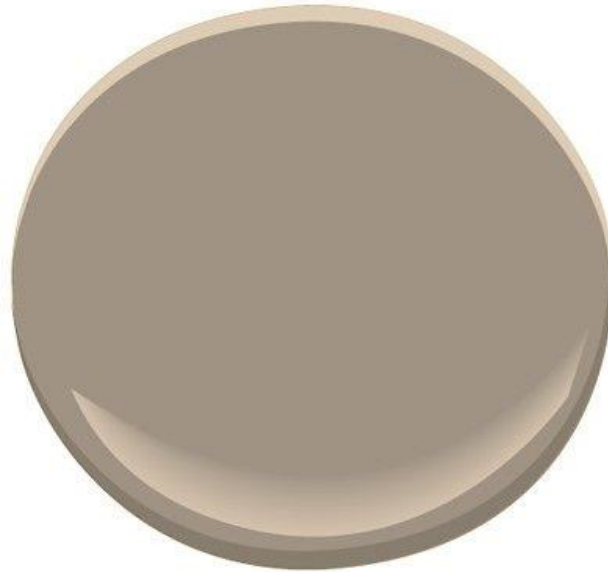

Main Upper Level
Benjamin Moore
Weimaraner
AF-155

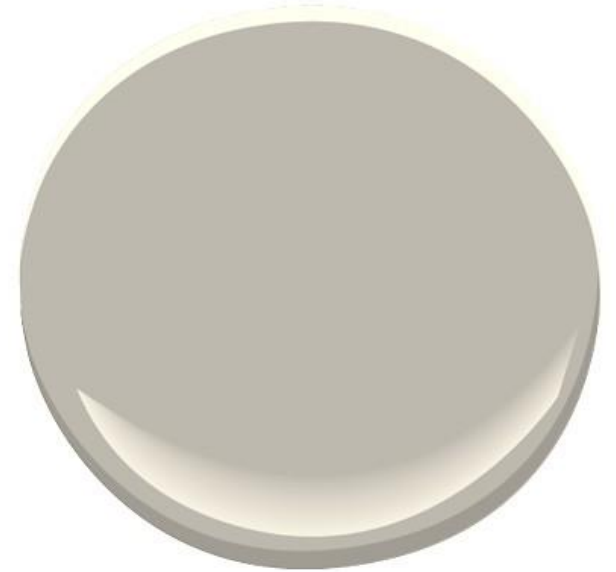

Bathroom, Main Lower Level
Benjamin Moore
Thunder
AF-685

Flooring



Carpet
Bedrooms/Basement
Shamrock
740 Mushroom



Tile
Foyer




Laminate
Main Living Areas
Quick Style
Graphite
L-20083816




Lino
Bathrooms/Laundry
Sherwood Oak
Monson 947E

Kitchen

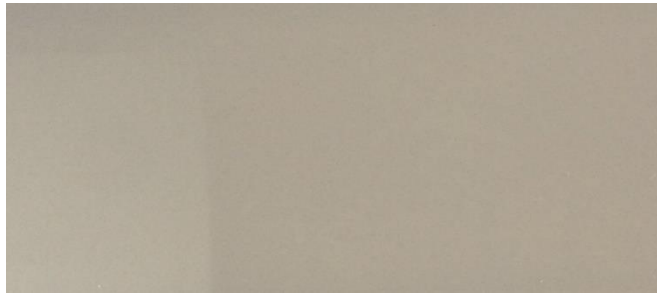

Backsplash
Herringbone Pattern
Tierra Sol
Putty-Gloss
W-B-RC-PUTCA
4x16 Calm-Plain Tile

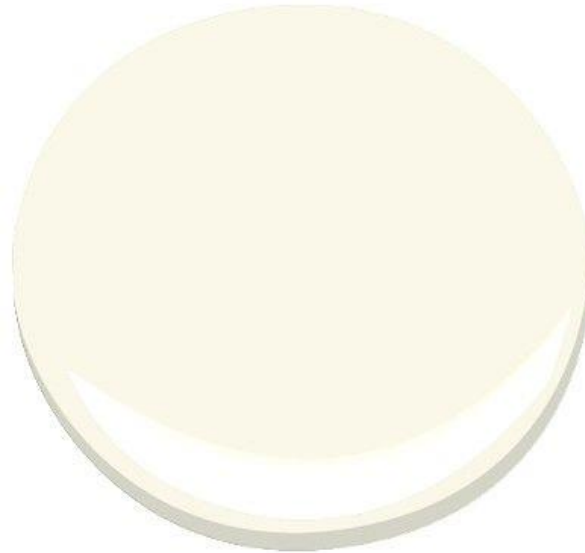

Cabinet Colour
Benjamin Moore
Mascarpone
AF-20



Arborite
P-393 CA
Urban Night



Store No: 219139

Pulls
Brushed Nickel


Shaker Style Cabinets

Living Room



Fireplace Tile
Modoni
Night
12x24 Polished
FG-PZ-Q-NT1224PO

Bathroom

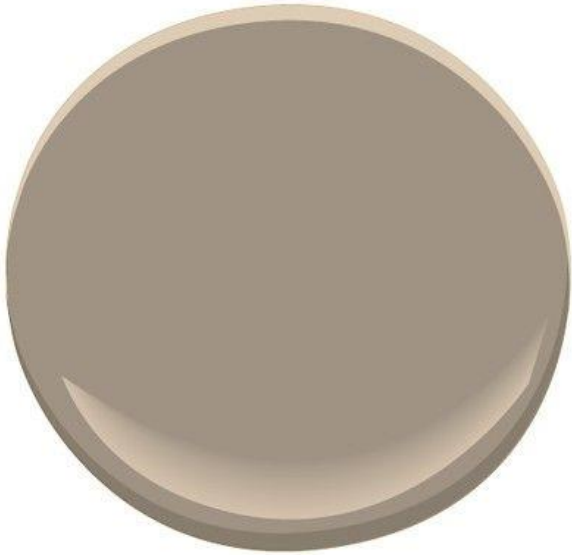


Cabinet Colour
Benjamin Moore
Weimaraner
AF-155



Arborite
P-393 CA
Urban Night




Backsplash
Tierra Sol
Fog-gloss
4x16
Torrent-Relief

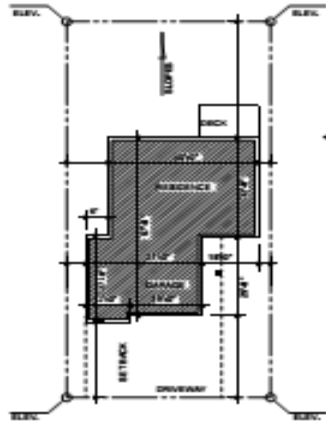


PLOT PLAN
SCALE: 1" = 20'-0"

LOT No. _____
BLOCK No. _____
PLAN No. _____
CIVIC ADDR. _____

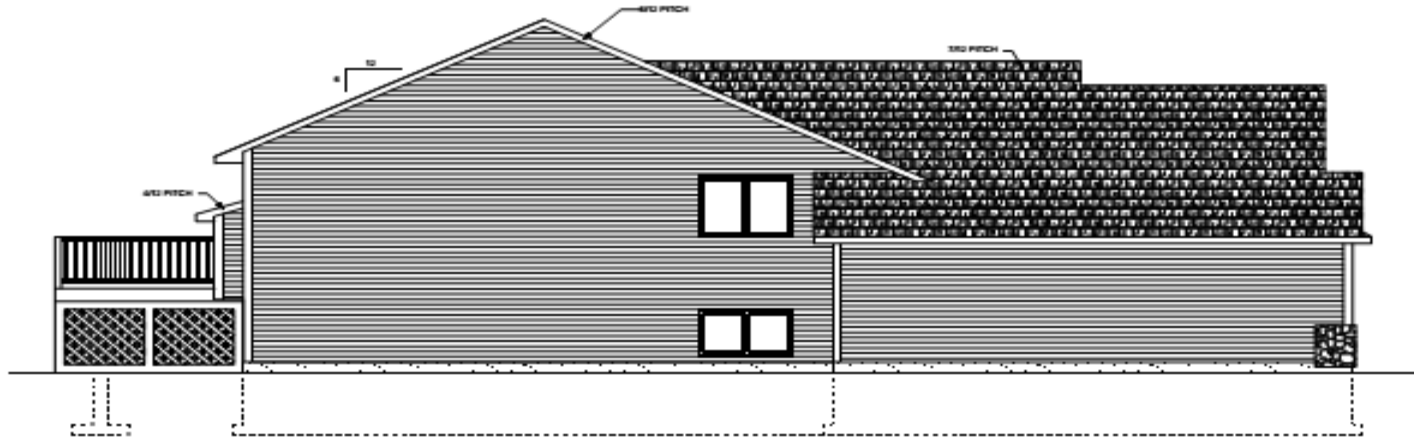

— LEFT ELEVATION —

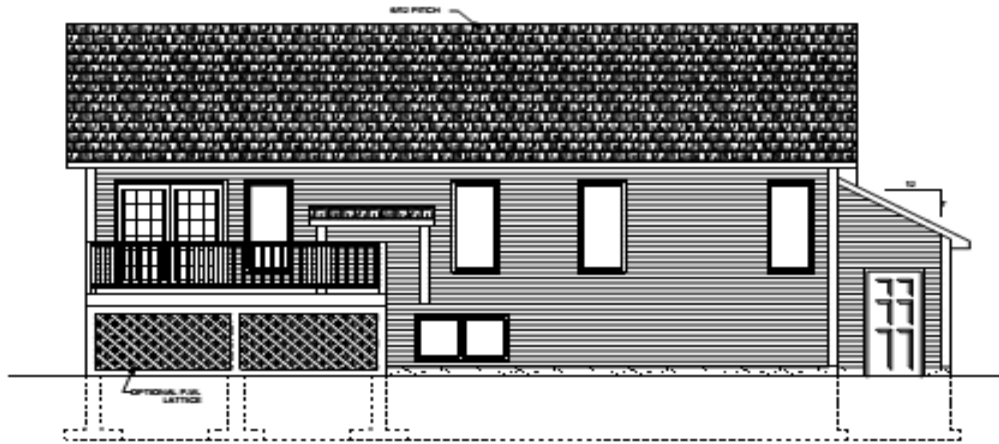

— REAR ELEVATION —



— FRONT ELEVATION —

IMPORTANT
THESE DRAWINGS REMAIN THE PROPERTY OF SPECTRUM DESIGN & DRAFTING STUDIO LTD. REPRODUCTION OF THESE DRAWINGS BY ANY MEANS IS STRICTLY PROHIBITED.
THE CONTRACTOR AND SUBCONTRACTORS (TRADERS) ARE RESPONSIBLE FOR CHECKING ALL DETAILS AND DIMENSIONS ON DRAWINGS AND FOR REPORTING ANY DISCREPANCIES TO THE CONTRACTOR.
THIS PLAN WAS DESIGNED AND DRAFTED BY SPECTRUM DESIGN & DRAFTING STUDIO LTD. BY APPLICABLE CODES AND BECAUSE CODES AND REQUIREMENTS CAN CHANGE AND MAY VARY FROM JURISDICTION TO JURISDICTION, SPECTRUM DESIGN & DRAFTING STUDIO LTD. CANNOT WARRANT COMPLIANCE WITH ANY SPECIFIC CODE OR REGULATORY BODY TO GUARANTEE THE SUITABILITY OF THESE PLANS FOR YOUR SPECIFIC SITE AND APPLICATION.
THIS PLAN CAN BE ADAPTED TO YOUR LOCAL BUILDING CODES AND REQUIREMENTS, BUT SPECTRUM DESIGN & DRAFTING STUDIO LTD. IS NOT RESPONSIBLE FOR THE PLAN TO BE THAT THE STRUCTURE IS BUILT IN STRICT COMPLIANCE WITH ALL GOVERNING MUNICIPAL CODES (CITY, COUNTY, PROVINCIAL, STATE, AND FEDERAL).
THE PURCHASER ASSUMES ALL RISKS OF THE PLAN. SPECTRUM DESIGN & DRAFTING STUDIO LTD. IS NOT RESPONSIBLE FOR THE BUILDING CODES, SPECIFICATIONS, OFFENSES AND DEFICIENCIES FROM ANY CLAIMS THAT MAY OCCUR DURING THE CONSTRUCTION OF THE STRUCTURE OR AFTER THE MATERIAL.

NOTES
- DOUBLE FLOOR JOISTS UNDER ALL PARTITION WALLS UNLESS OTHERWISE NOTED.
- ALL TRUSSES TO BE PROVIDED BY HOMEOWNER.
- ALL MATERIALS, SUPPLIES, AND EQUIPMENT TO BE INSTALLED AS PER MANUFACTURER'S SPECIFICATIONS AND AS PER LOCAL CODES AND REGULATIONS.



www.spectrumhomeplans.com

BOX 718
DESMOND, ALBERTA, CANADA
T0M 0W0
403-239-8230

THE STAMP BELOW MUST APPEAR ON ALL ANY DUPLICATIONS OF THESE DRAWINGS BY ANY MEANS OR IN ANY VIOLATION OF COPYRIGHT LAWS.



CONSTRUCTION USE ONLY

THIS PLAN IS PROTECTED UNDER COPYRIGHT LAW, AND ANY REPRODUCTION OF THE PLAN WITHOUT THE WRITTEN PERMISSION OF SPECTRUM DESIGN & DRAFTING STUDIO LTD. IS STRICTLY PROHIBITED. THE PURCHASER OF THIS PLAN AGREES TO CONSTRUCT ONLY ONE STRUCTURE AND THESE PLANS CANNOT BE REPRODUCED.

CHART **LOT:120**
BLOCK:1
PLAN#0728923

PLAN NO. **3637-1326**
1326 SQ. FT. B-LEVEL

PROPOSAL DATE: _____ SHEET NO. **1**
DATE: **NOV 2015** OF **5**

DRAWN BY: 
SCALE: **1" = 4'-0"**

